


**PL 01(B12)**  
 21 P.PL.  
  
**PL K1**  
 77 P.PL.  
  
**PL K2**  
 42 P.PL.  
  
**TOT:**  
 140 P.PL.  
 (133 P.PL.)  
 (7 HC.PL.)  
 55 BODER

21 P.PL.


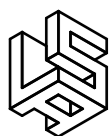


**LUND+SLAATTO**  
ARKITEKTER  
Langkaia 1, 0150 Oslo Tel 22122900 www.lsa.no post@lsa.no

TEGNINGSTITTEL  
Plan K1  
P-A1 00 0K1 N00

MÅLESTOKK  
1:400  
INDEX  
04.01.2018

PROSJEKT  
Mesnakhartalet - Kjeller  
TILTAKSHAVER  
Smedvig Eiendom AS

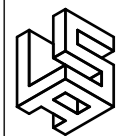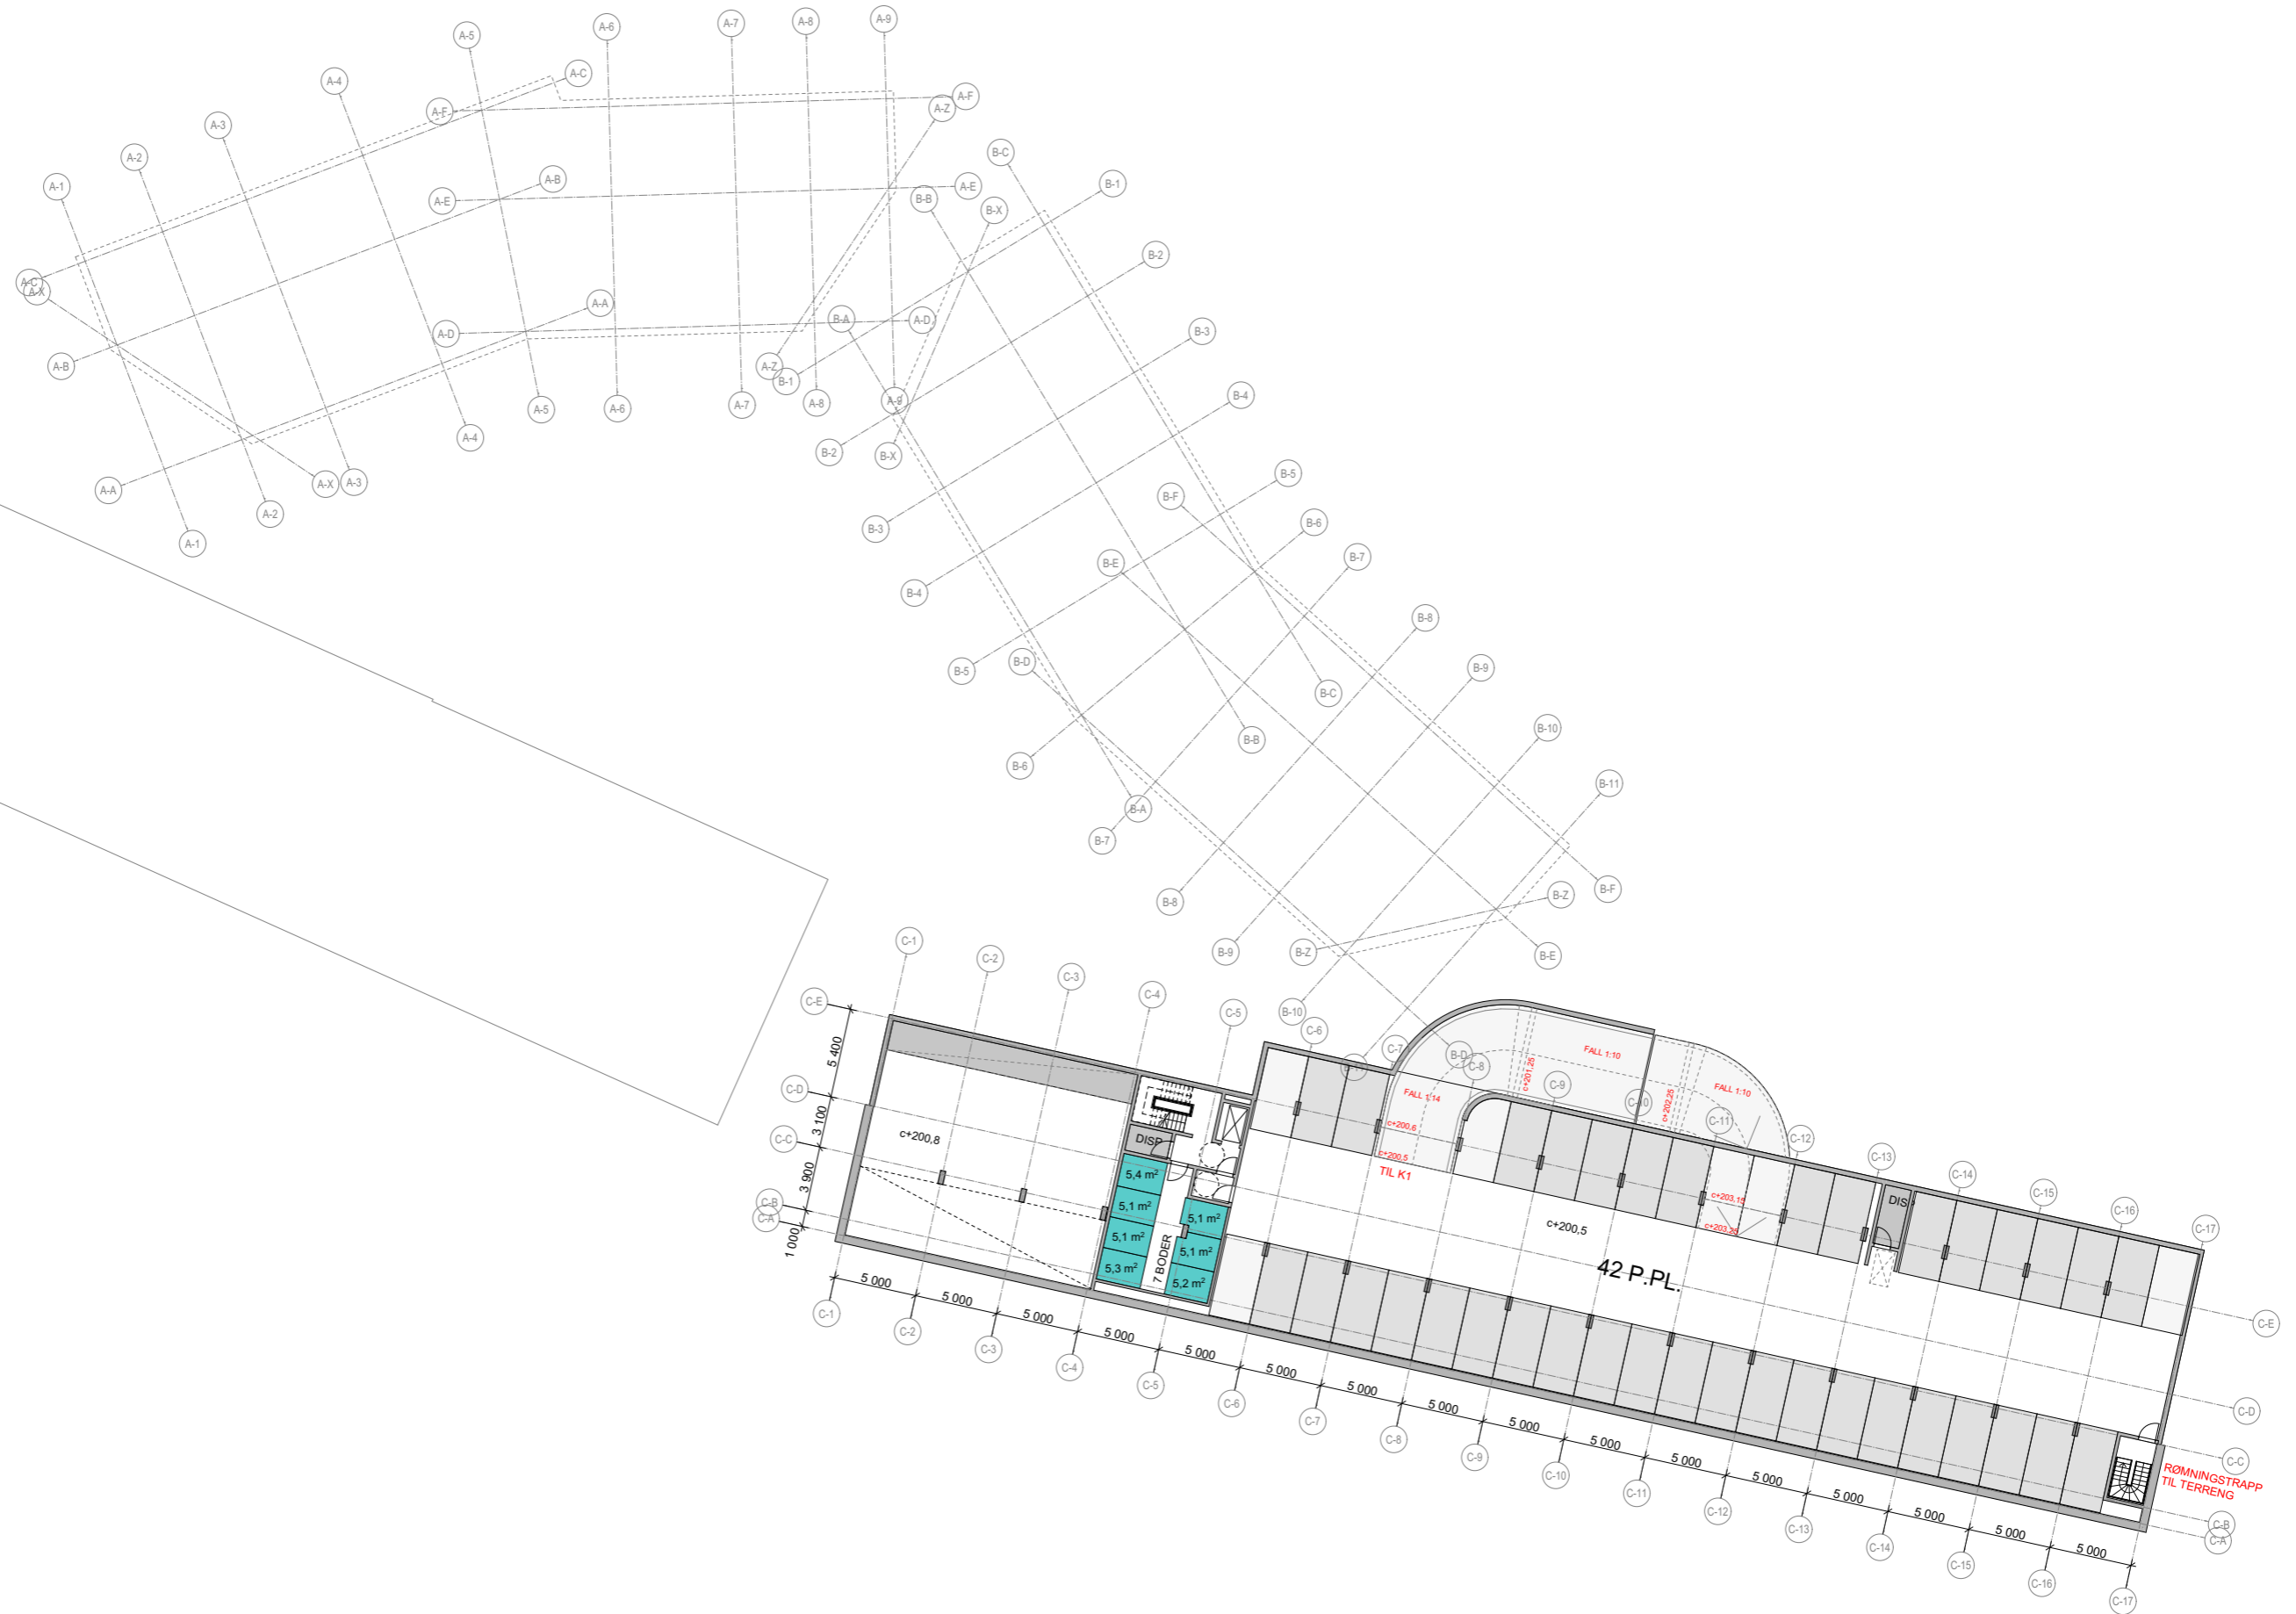

**LUND+SLAATTO**  
ARKITEKTER

Langkaia 1, 0150 Oslo Tel 22122900 www.lsa.no post@lsa.no

TEGNINGSTITTEL  
Plan K2  
P-A1 00 0K2 N00

MÅLESTOKK  
1:400

INDEX  
04.01.2018

PROSJEKT  
Mesnakvartalet - Kjeller

TILTAKSHAVER  
Smedvig Eiendom AS